



# THE SANCTUARY

*By Ellington*

THE LAKESHORE  
FLOOR PLAN

THE SANCTUARY  
MASTER PLAN



THE LAKESHORE GATE ENTRANCE

COMMERCIAL AREA

GATE ENTRANCE

ROAD ENTRANCE

WATER ACTIVITY ZONE

GATE ENTRANCE

COMMUNITY CLUB HOUSE

GATE ENTRANCE

GATE ENTRANCE



THE LAKESHORE MAP  
VILLA TYPES



THE GARDEN VILLAS



THE CASCADE VILLAS



## AMENITIES WITHIN THE COMMUNITY


- 01 MAIN ENTRANCE
- 02 SIKKA CONNECTION
- 03 NATURE PLAYGROUND
- 04 PLAZA AREA
- 05 DOG PARK
- 06 COMMUNAL PARKING
- 07 WATER ACTIVITY ZONE
- 08 COMMUNITY LAGOON



# THE GARDEN VILLAS

4 BEDROOM

GROUND FLOOR

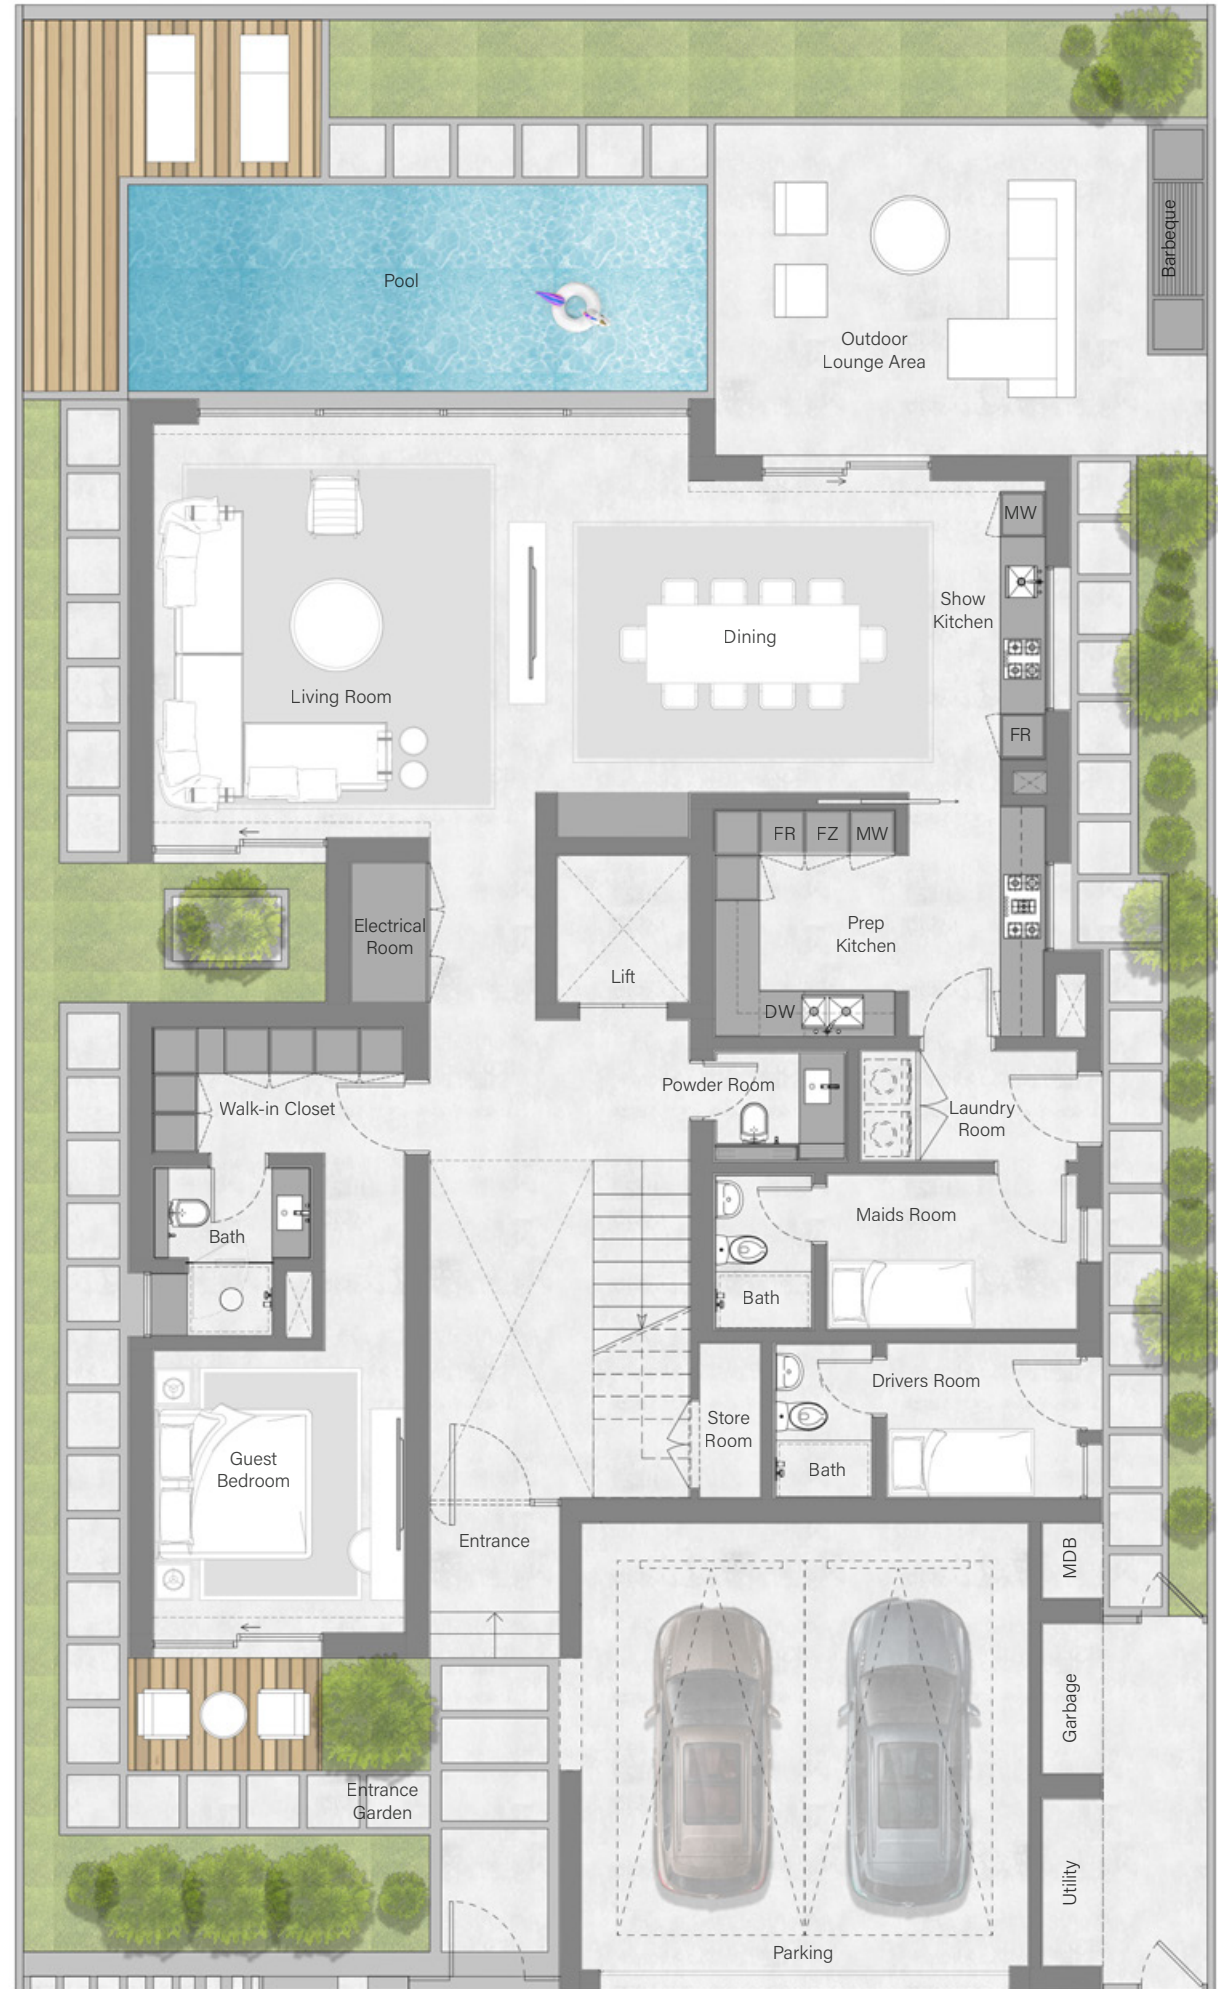

Total Area:  
6,417.4 sq. ft

Plot Area Range:  
From 4,477.8 sq. ft  
to 5,829.7 sq. ft

STYLE 1




STYLE 2



# THE GARDEN VILLAS

4 BEDROOM

FIRST FLOOR

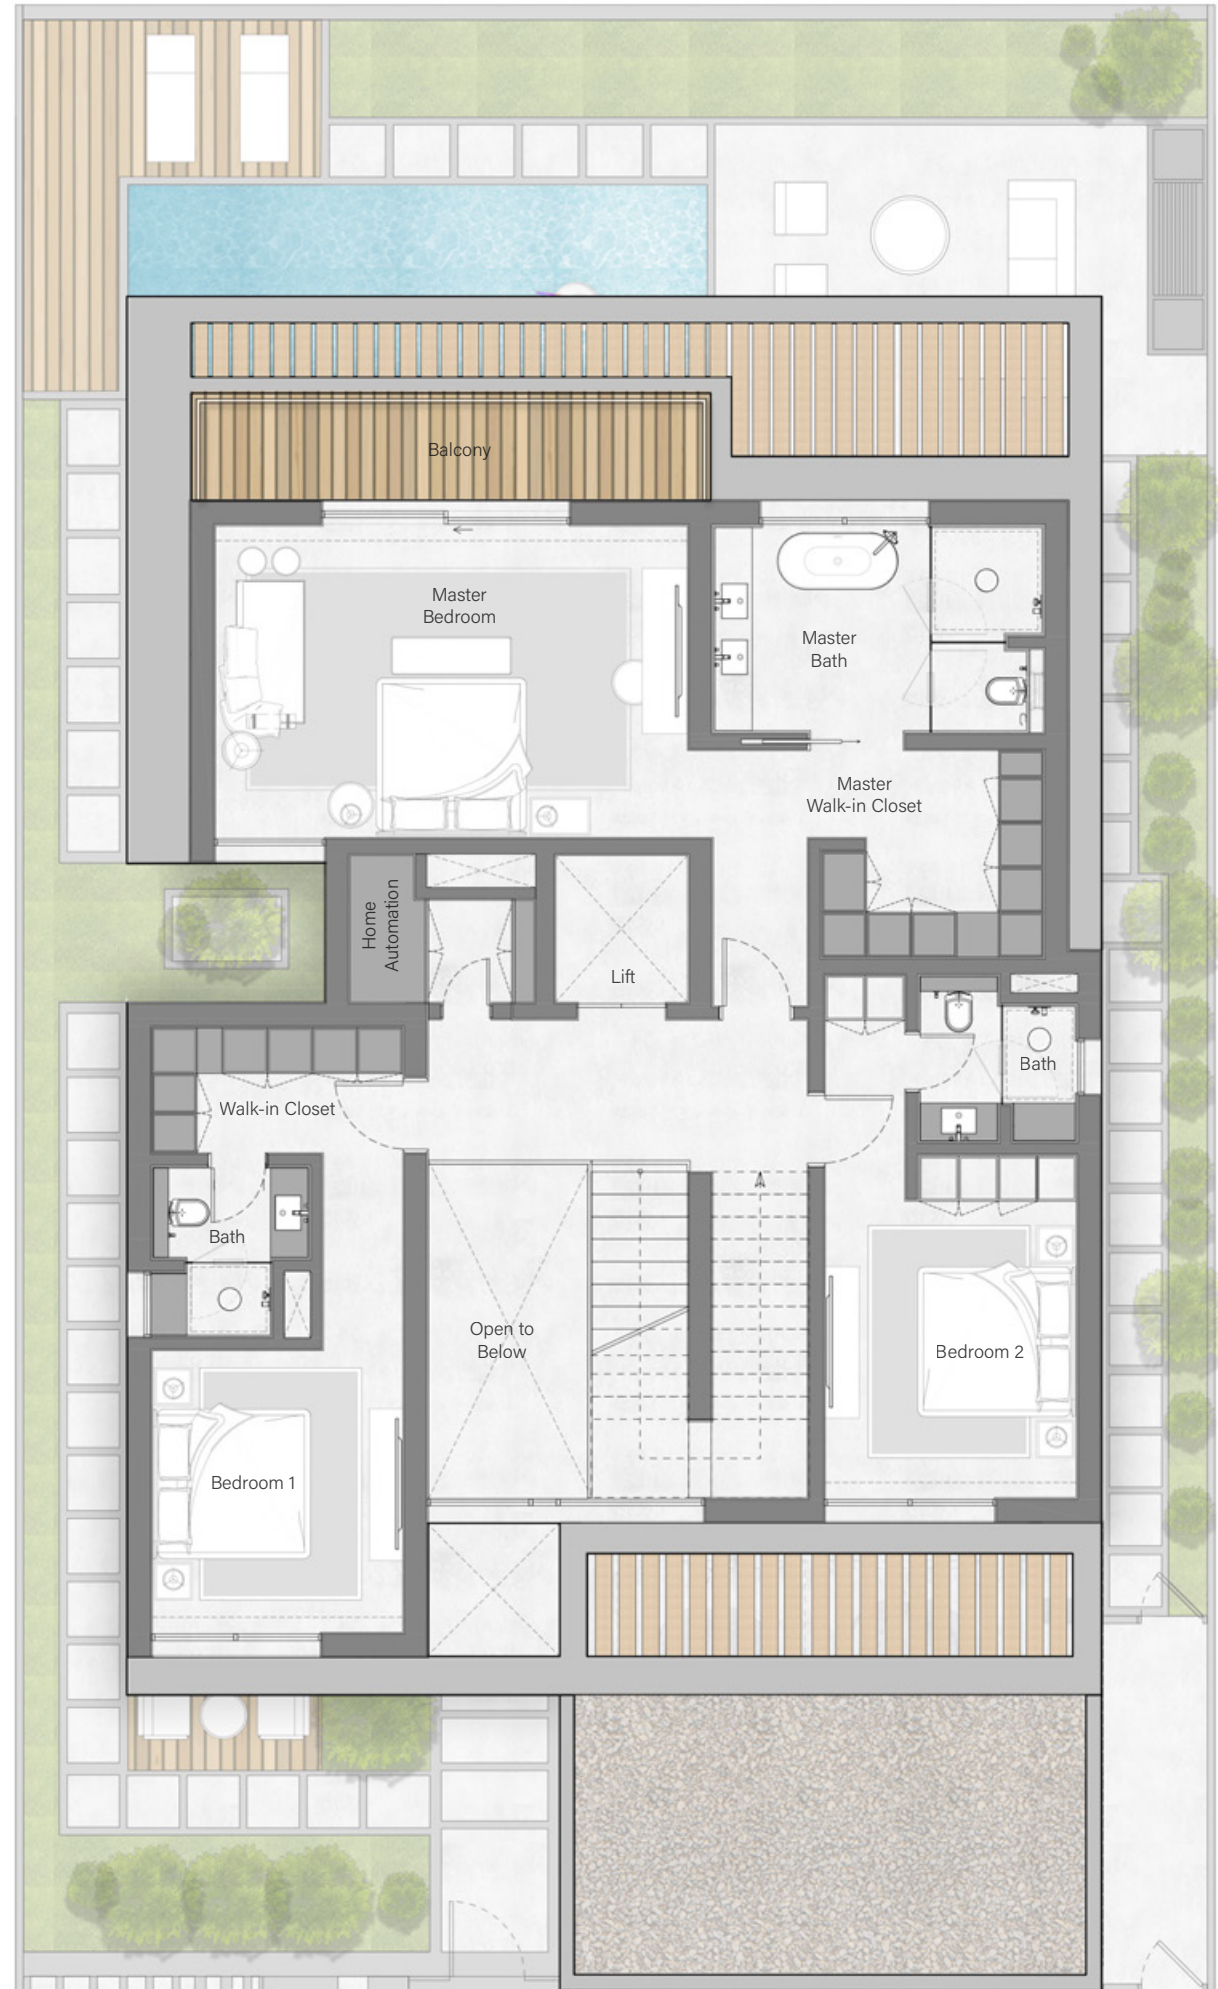

**Total Area:**  
6,417.4 sq. ft

**Plot Area Range:**  
From 4,477.8 sq. ft  
to 5,829.7 sq. ft


STYLE 1 

STYLE 2 



# THE GARDEN VILLAS

4 BEDROOM

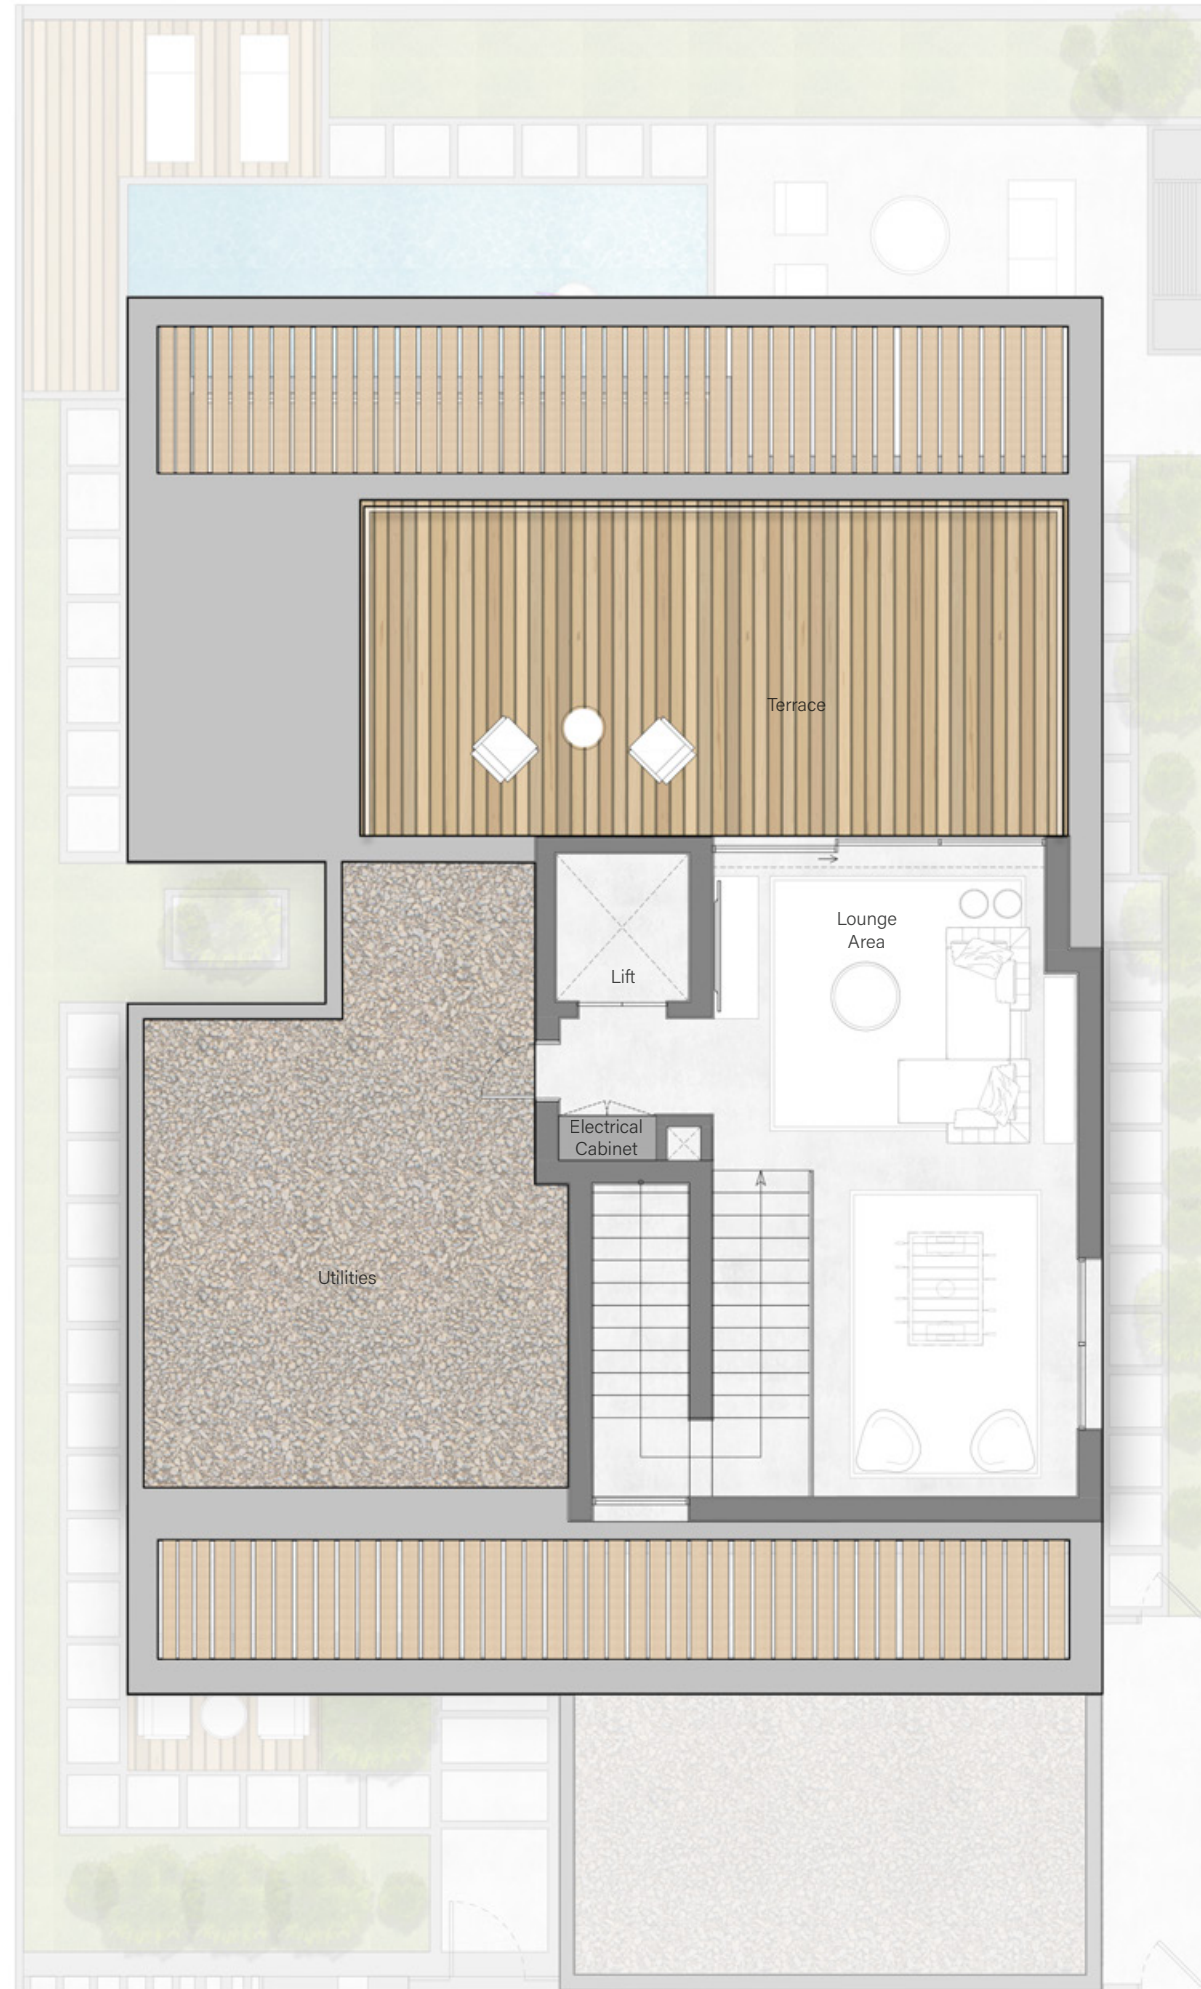

SECOND FLOOR

**Total Area:**  
6,417.4 sq. ft

**Plot Area Range:**  
From 4,477.8 sq. ft  
to 5,829.7 sq. ft

STYLE 1 

STYLE 2 



# THE CASCADE VILLAS

5 BEDROOM

GROUND FLOOR



Total Area:  
7,610.9 sq. ft

Plot Area Range:  
From 4,922.3 sq. ft  
to 7,831.8 sq. ft

STYLE 1



STYLE 2





# THE CASCADE VILLAS

5 BEDROOM



FIRST FLOOR

**Total Area:**  
7,610.9 sq. ft

**Plot Area Range:**  
From 4,922.3 sq. ft  
to 7,831.8 sq. ft




STYLE 1 

STYLE 2 

# THE CASCADE VILLAS

5 BEDROOM

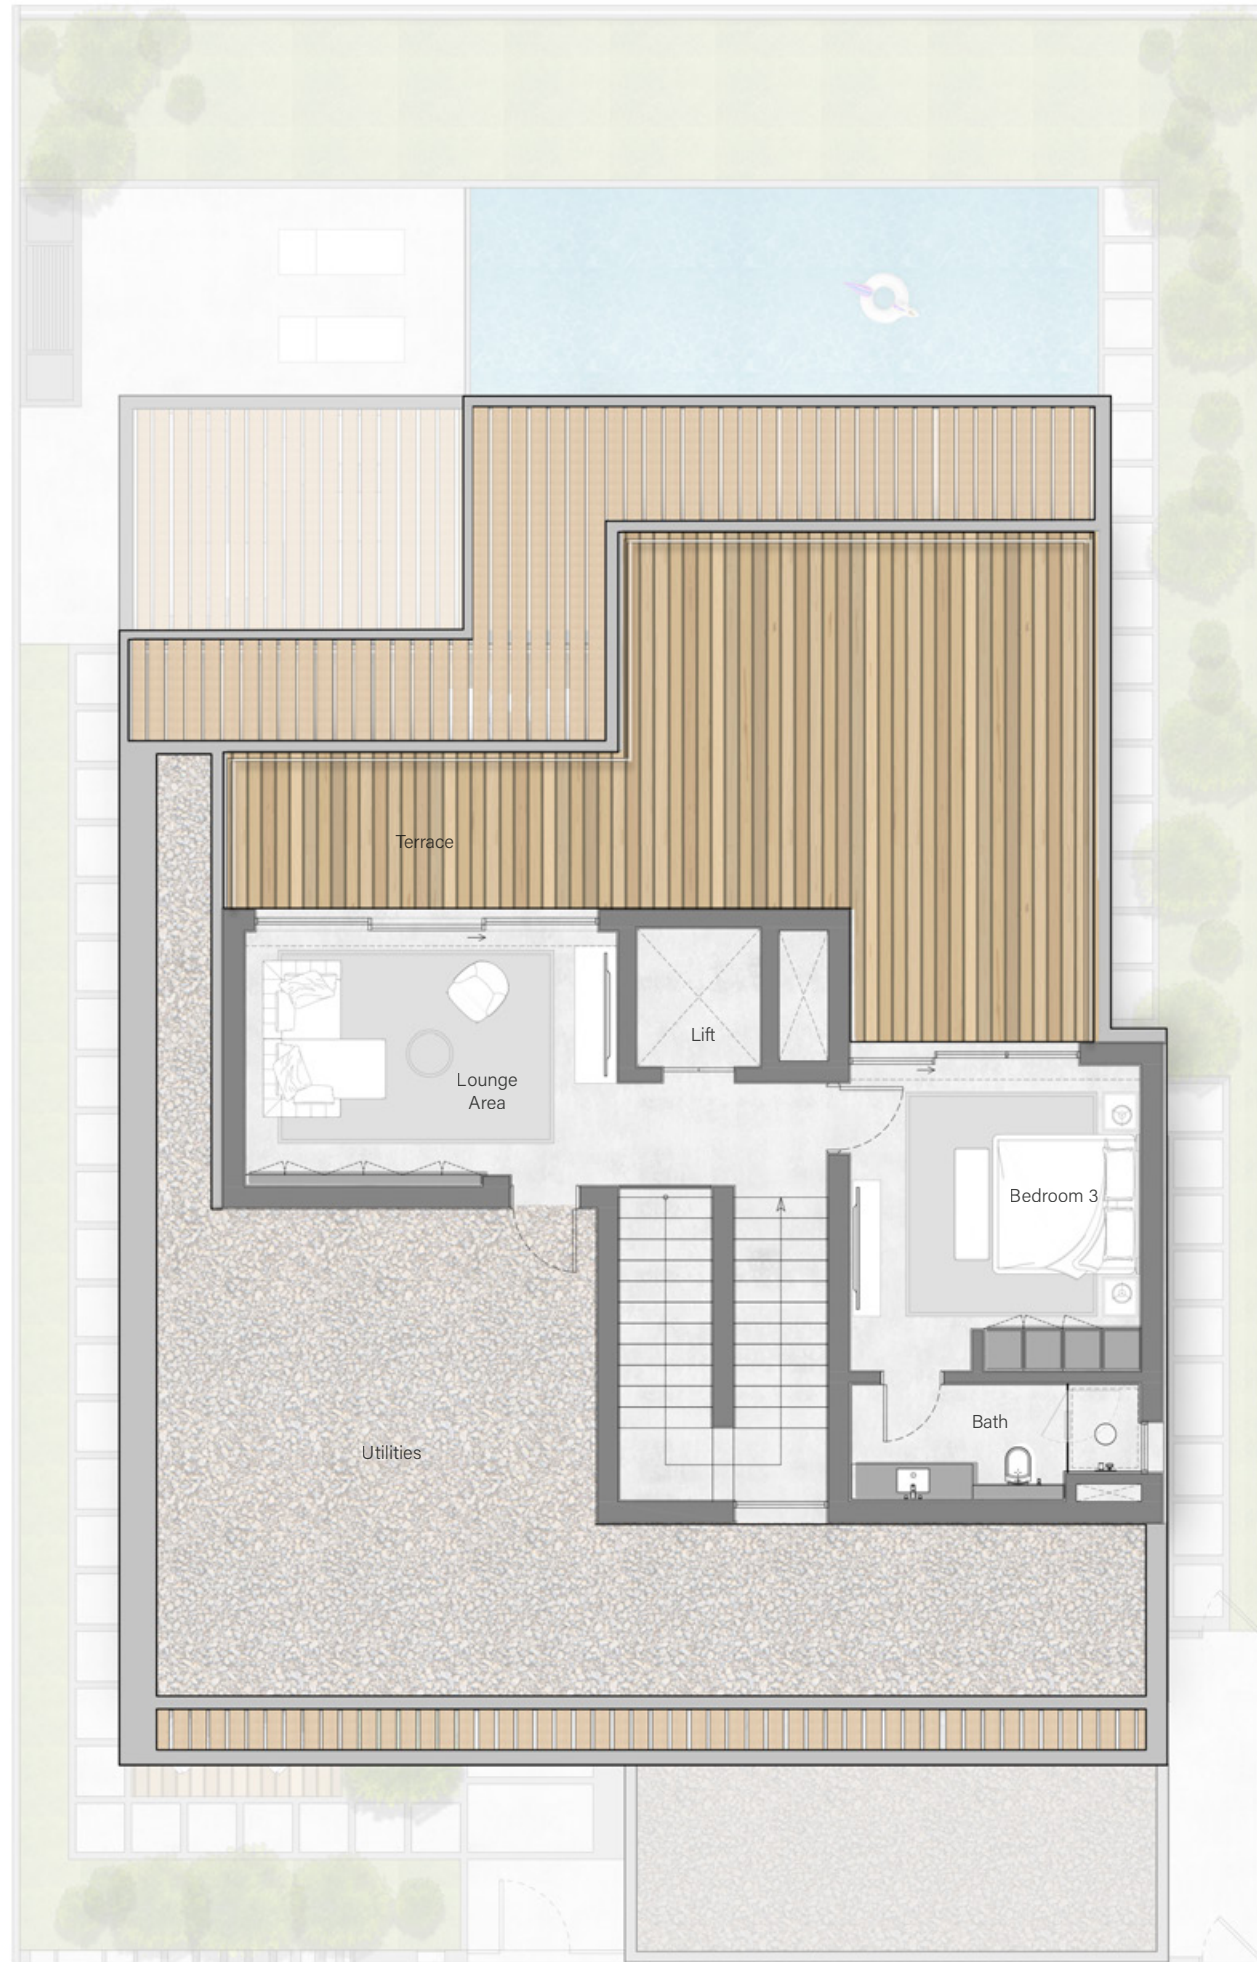

SECOND FLOOR

**Total Area:**  
7,610.9 sq. ft

**Plot Area Range:**  
From 4,922.3 sq. ft  
to 7,831.8 sq. ft

STYLE 1 

STYLE 2 





Phone: +971 4 278 0888

Email: [info@ellingtongroup.com](mailto:info@ellingtongroup.com)

Floor 16 & 17 Burlington Tower, Business Bay, Dubai, UAE, PO Box 117500

[ELLINGTONPROPERTIES.AE](http://ELLINGTONPROPERTIES.AE)

DISCLAIMER: 1. All dimensions are in imperial and metric, and measured from core to core excluded construction tolerances; 2. All materials, dimensions and drawings are approximate only; 3. Information is subject to change without notice at developer's absolute discretion; 4. Actual area may vary from the stated area; 5. Drawings not to scale; 6. All images used are for illustrative purposes only and do not represent the actual size, features, specifications, fittings, landscaping (including trees) and furnishings; 7. The developer reserves the right to make revisions/alterations at its absolute discretion without any liability whatsoever.